


č.p. 128

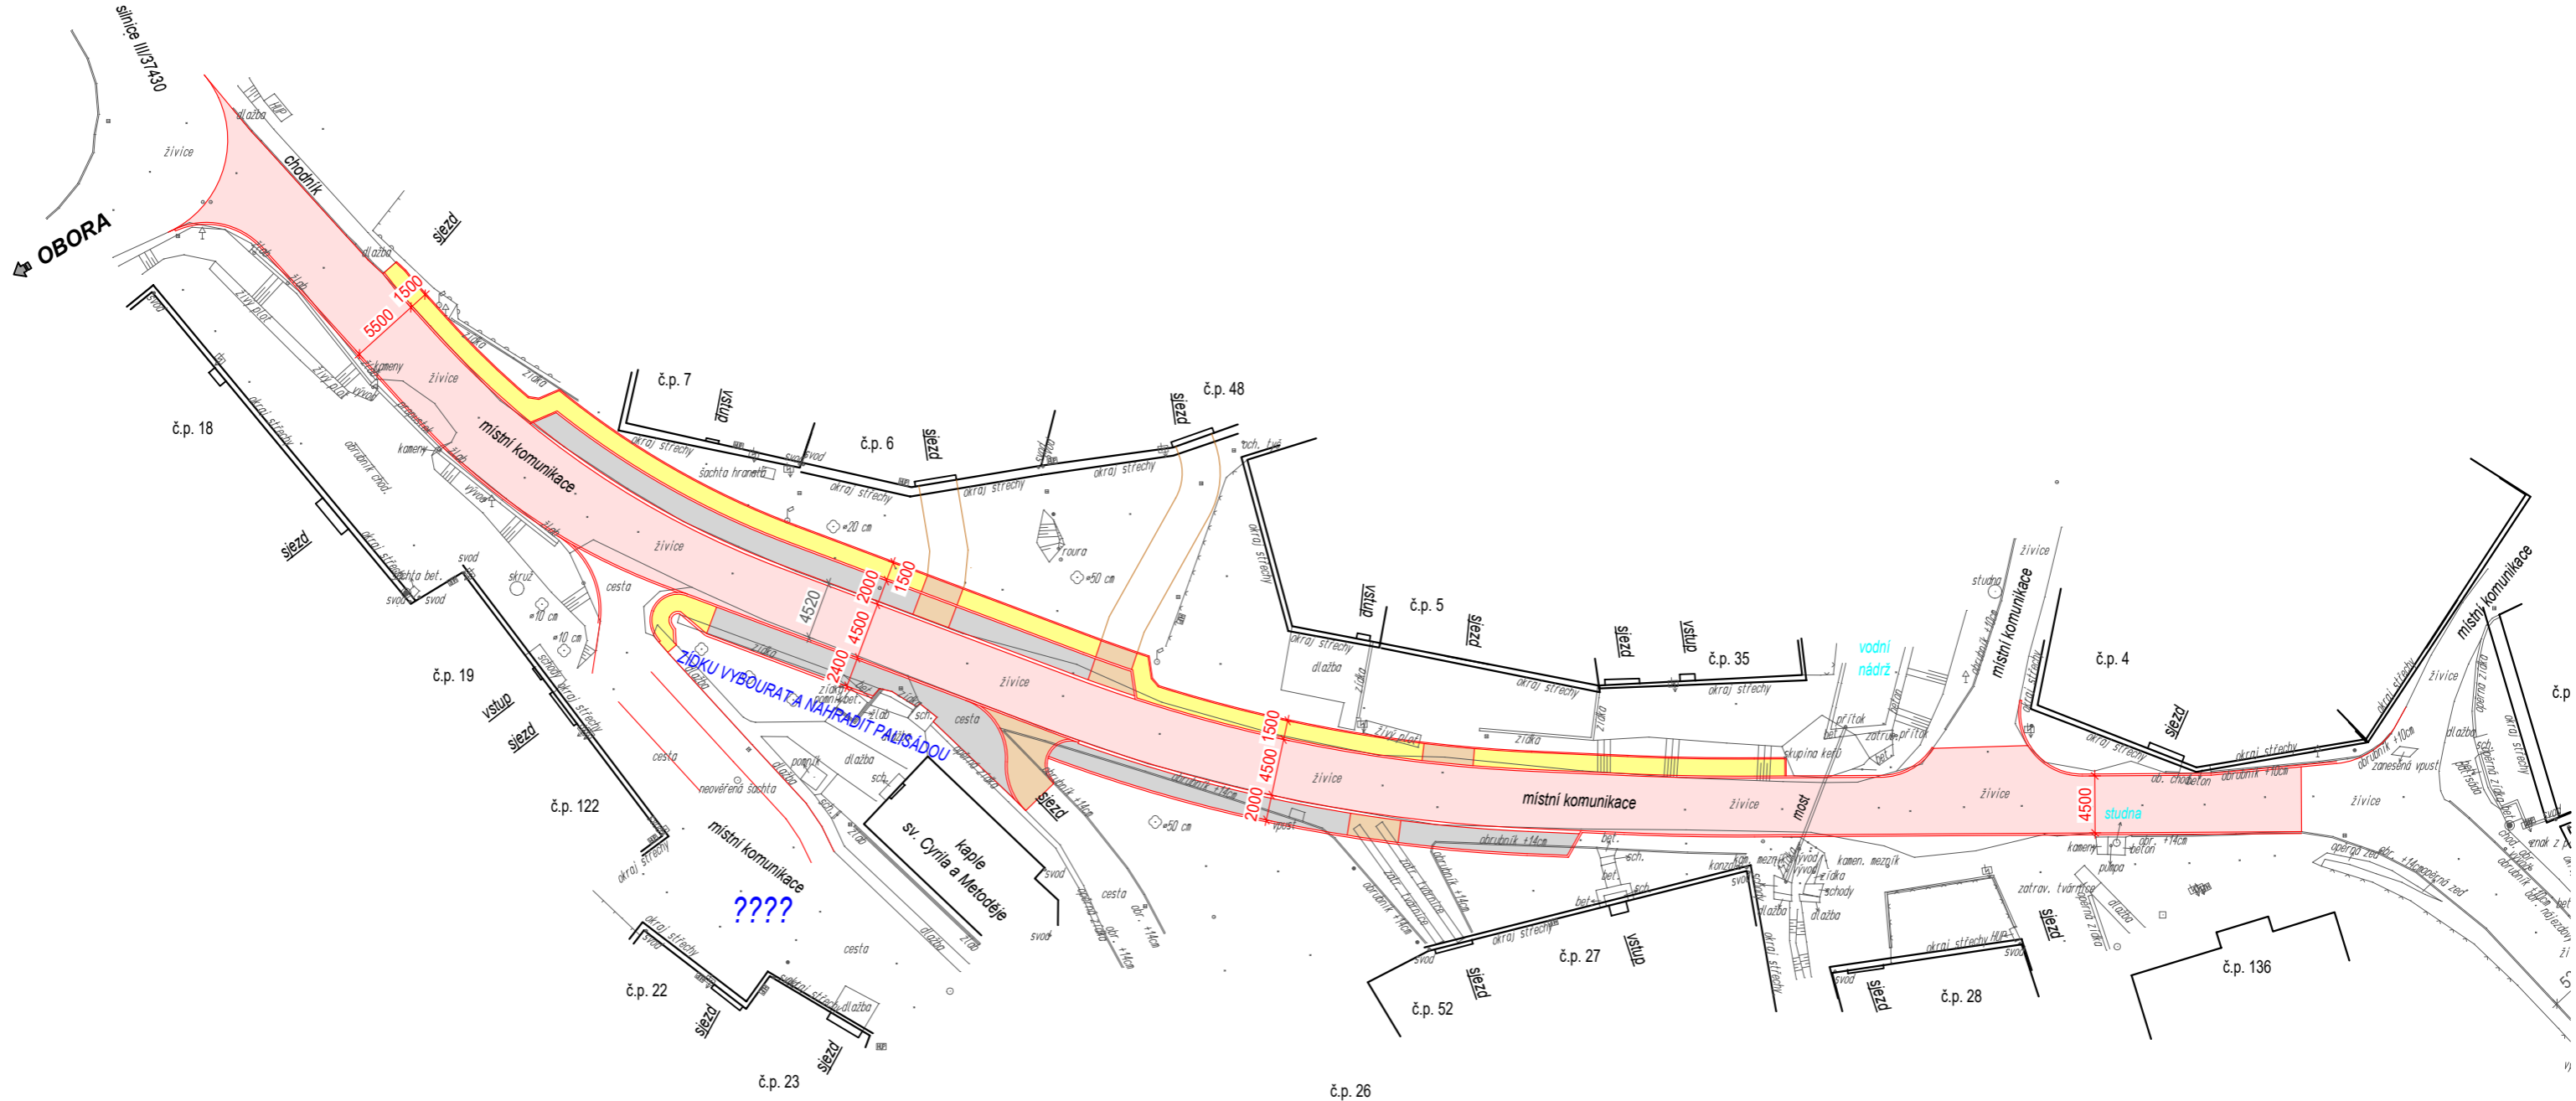

č.p. 109